



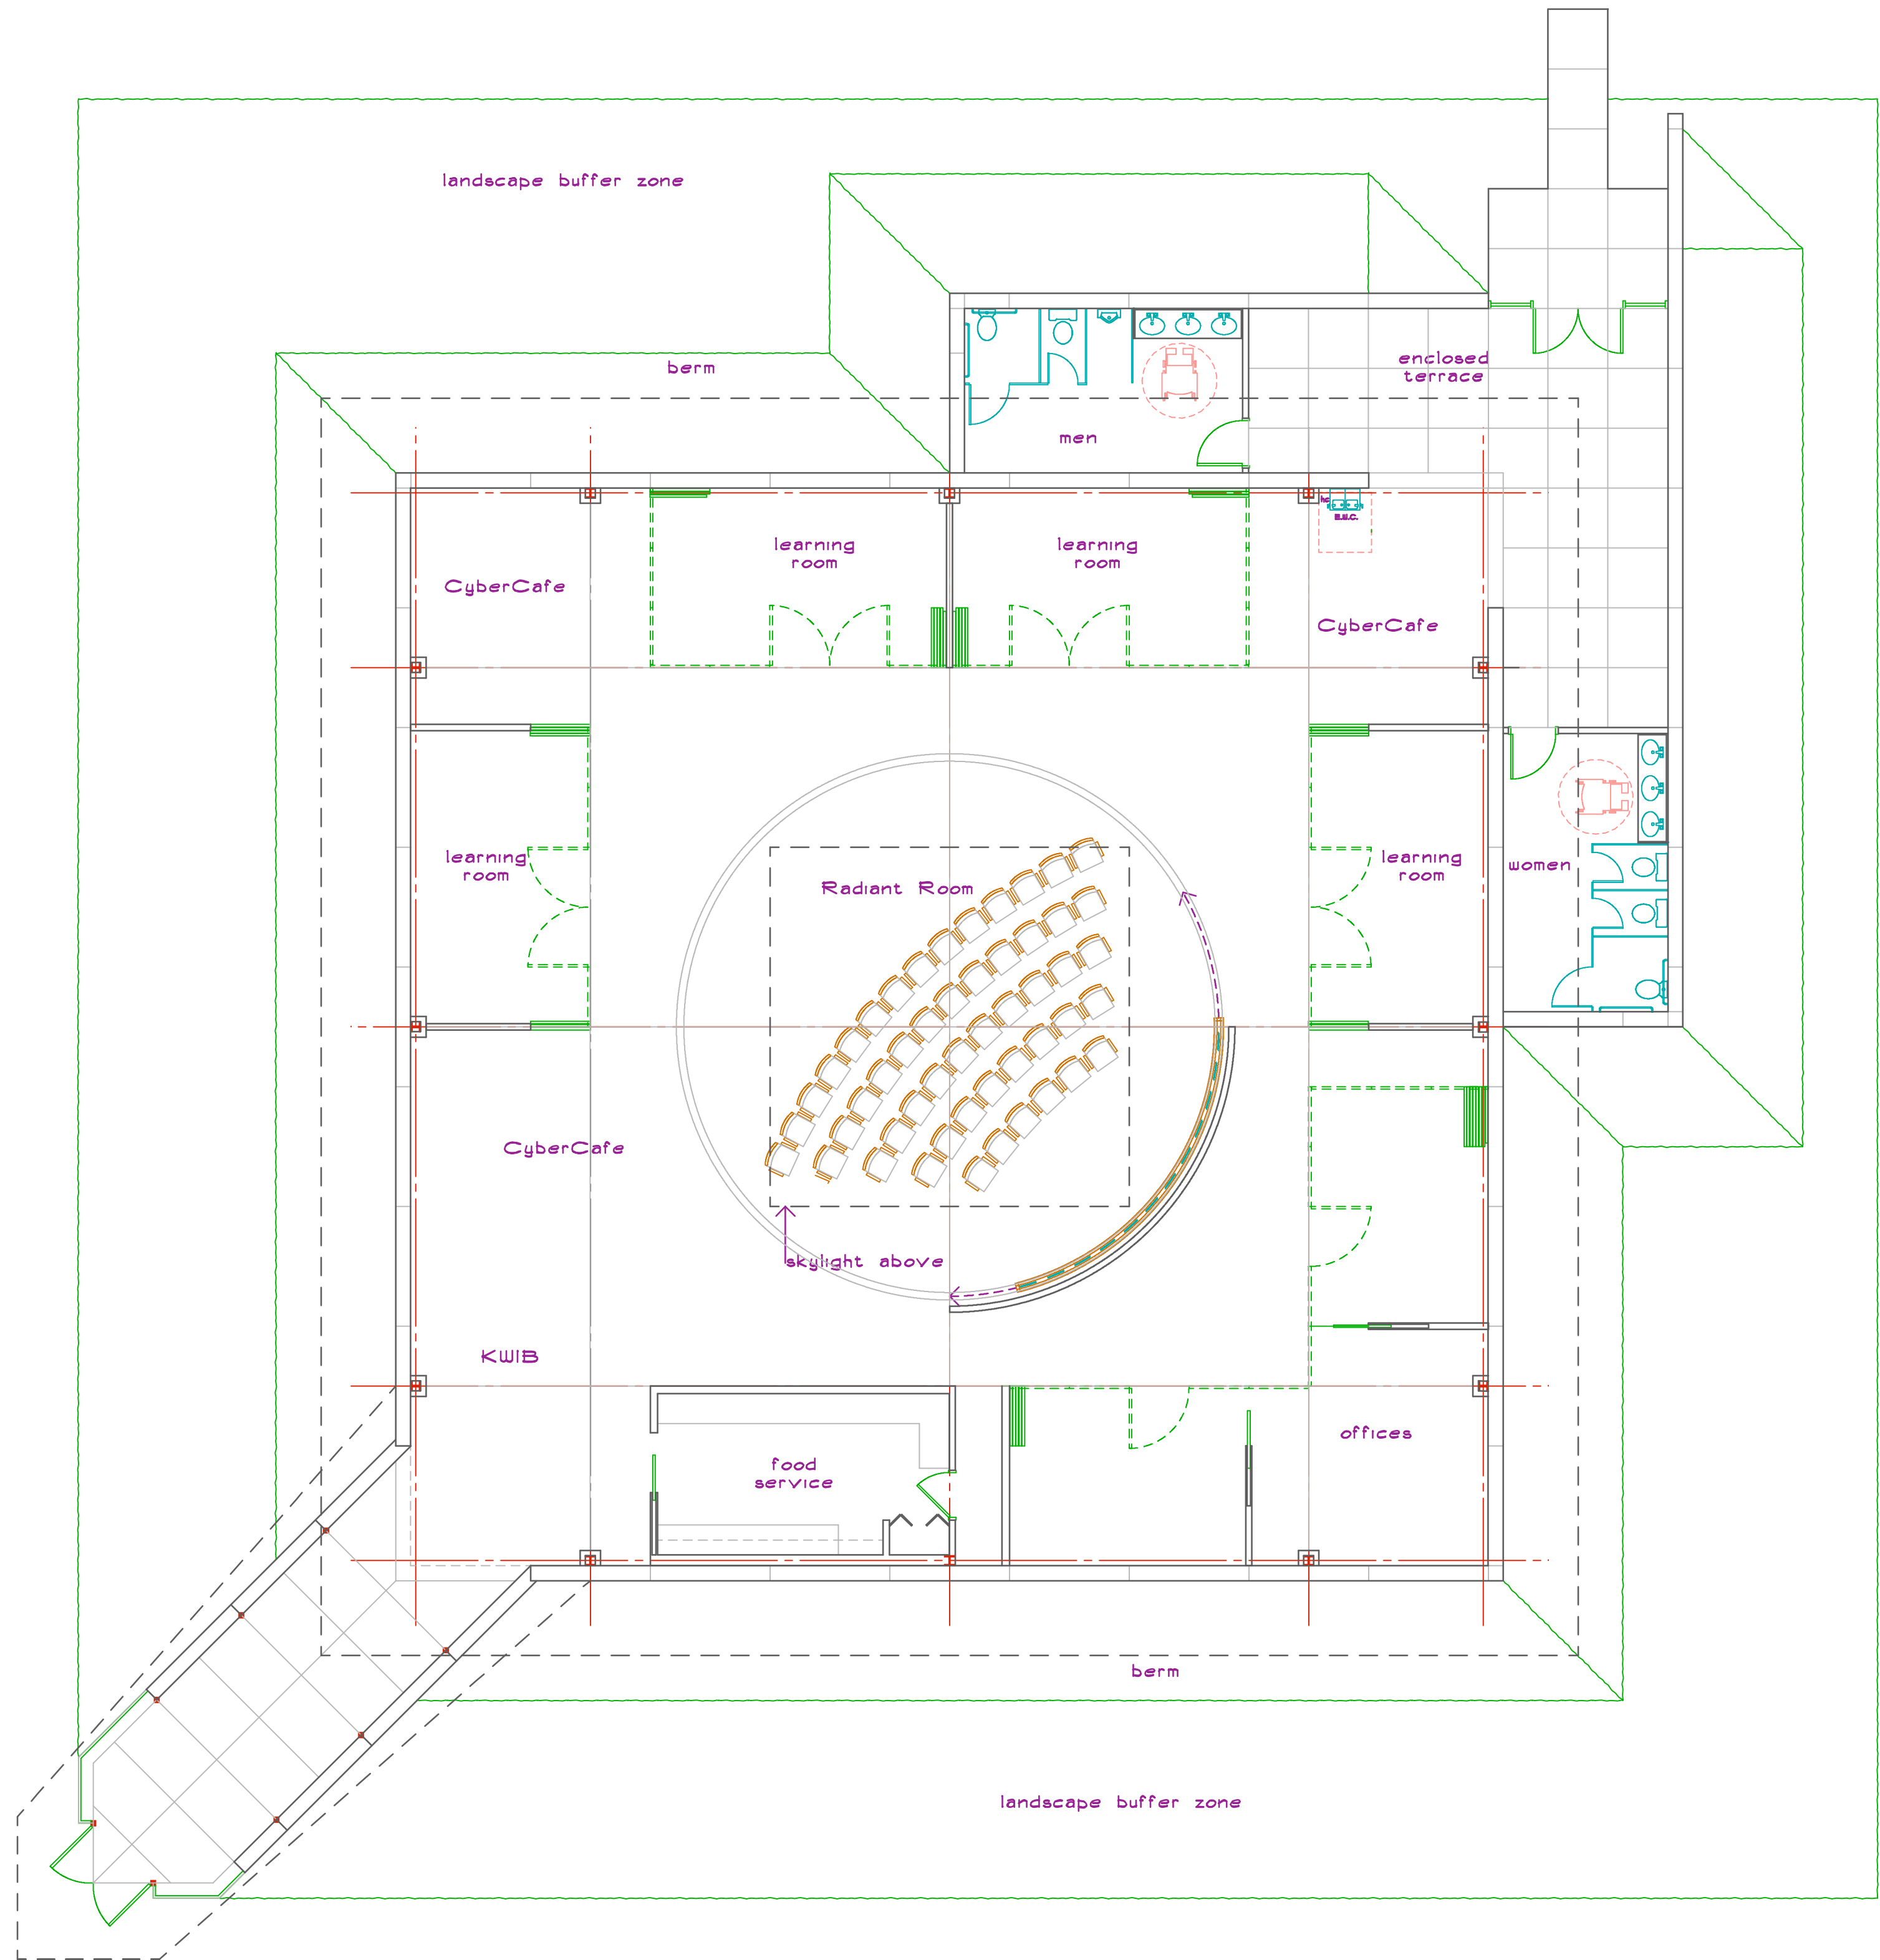

navCenter Inside Floor Plan
scale 1/8" = 1'-0"

PRINTED: 04/11/09 11:02 E:\PROJECTS\Johnsonville Sausage\Drawings\JS navCenter Inside

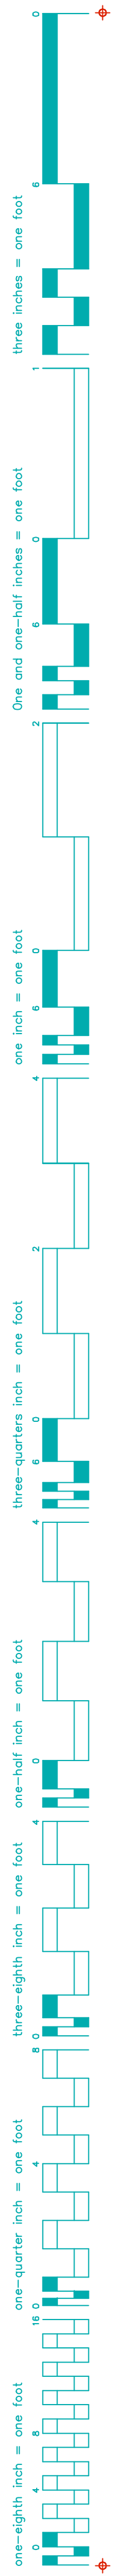

Jerome M. Headley, AIA
Vice President
TSM ARCHITECTURE
a DIVISION of
MG TAYLOR CORPORATION
3401 West End Avenue
Suite 100
Nashville, TN 37203-6859
615.299.6572

navCenter COMMONS
JOHNSONVILLE SAUSAGE, LLC
COUNTY ROAD J
JOHNSONVILLE, WI

REVISIONS
NO. DATE

PROJECT NO. 12.008
DATE: FEB. 2, 2009

SHEET ____ OF ____

© COPYRIGHT 2009, MG TAYLOR CORPORATION, tsm ARCHITECTURE, ATHENAEUM INTERNATIONAL. ALL RIGHTS RESERVED. THIS IS AN UNPUBLISHED WORK OF PROPERTY WHICH CONSTITUTES A VESTED INTEREST IN THIS PROJECT.